


To Turpin Library


Exterior Drainwell

MOSHER LIBRARY


Basement Floor Plan

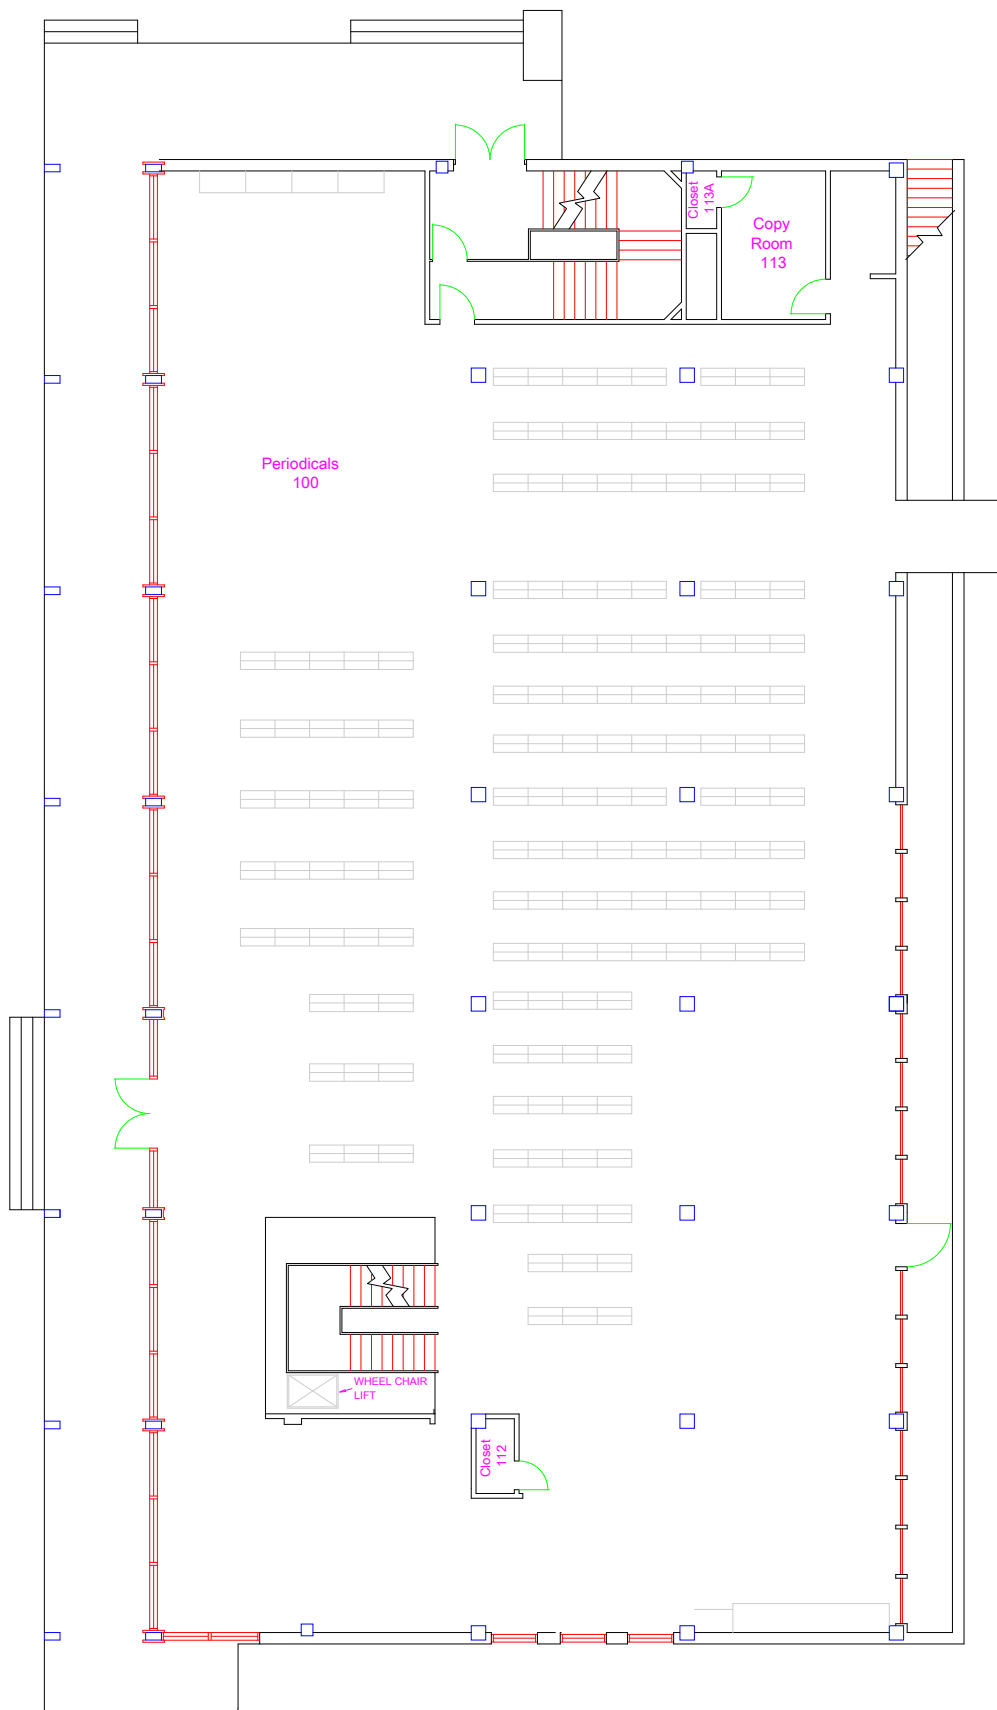

MOSHER LIBRARY  
FIRST FLOOR

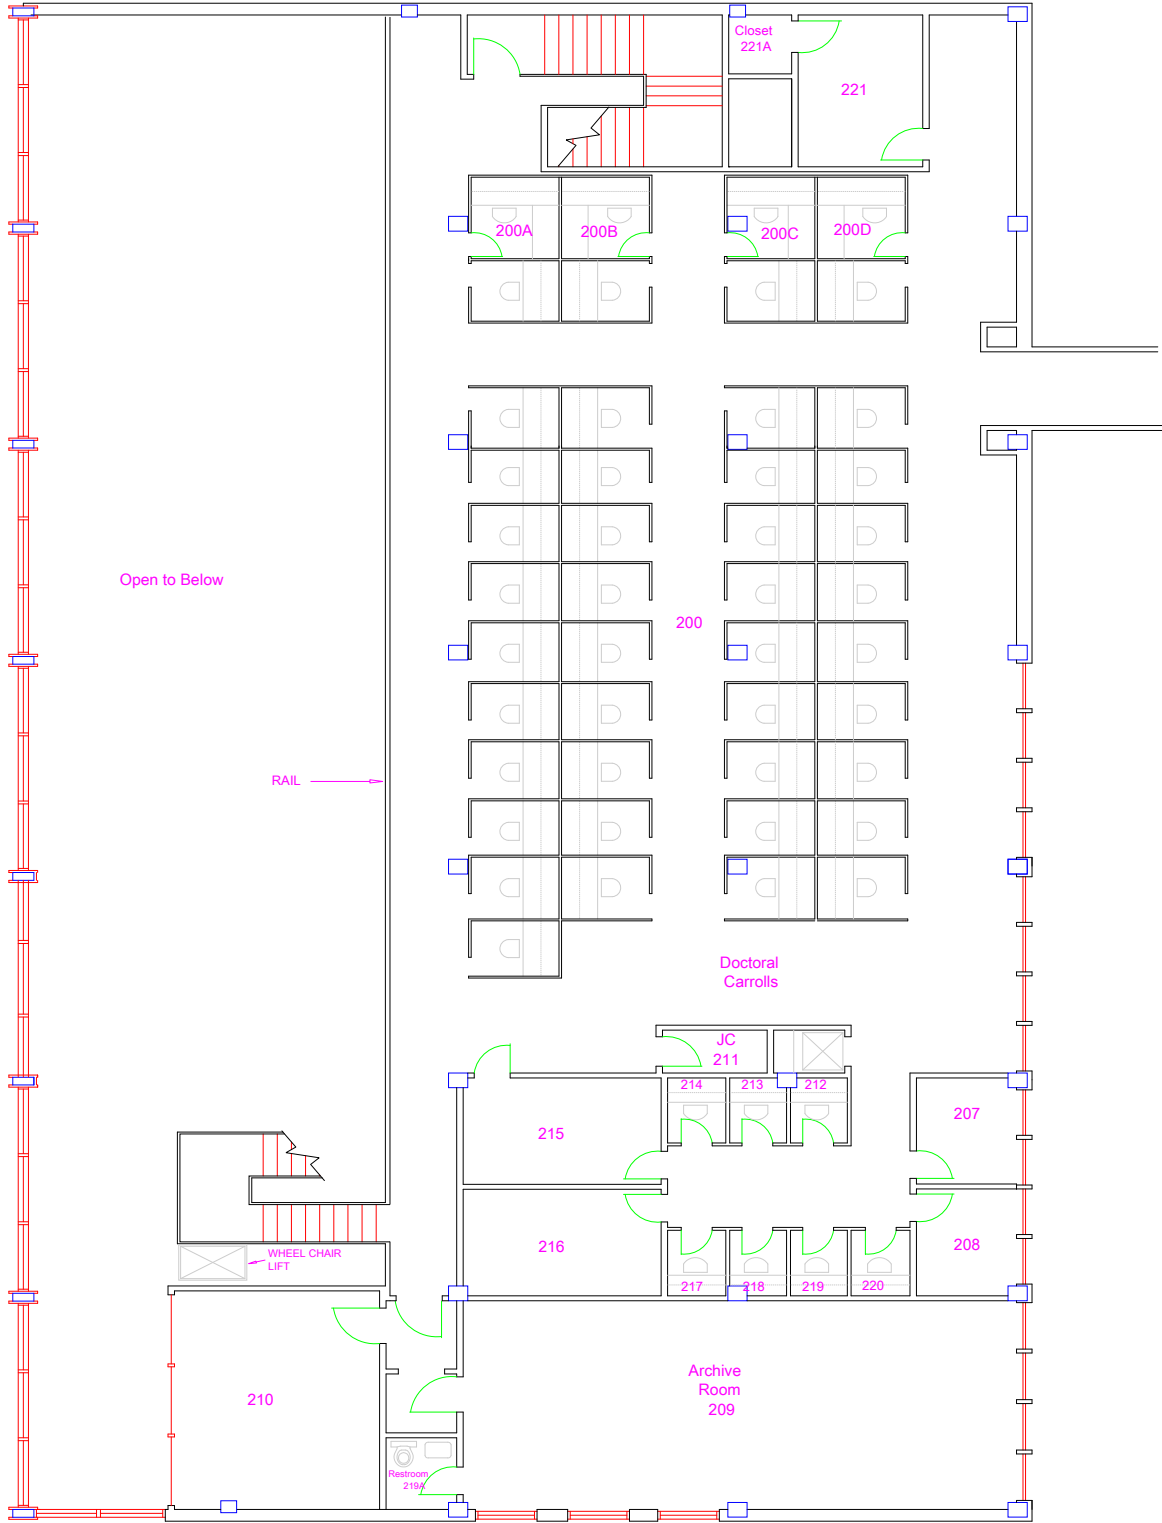

MOSHER LIBRARY  
SECOND FLOOR

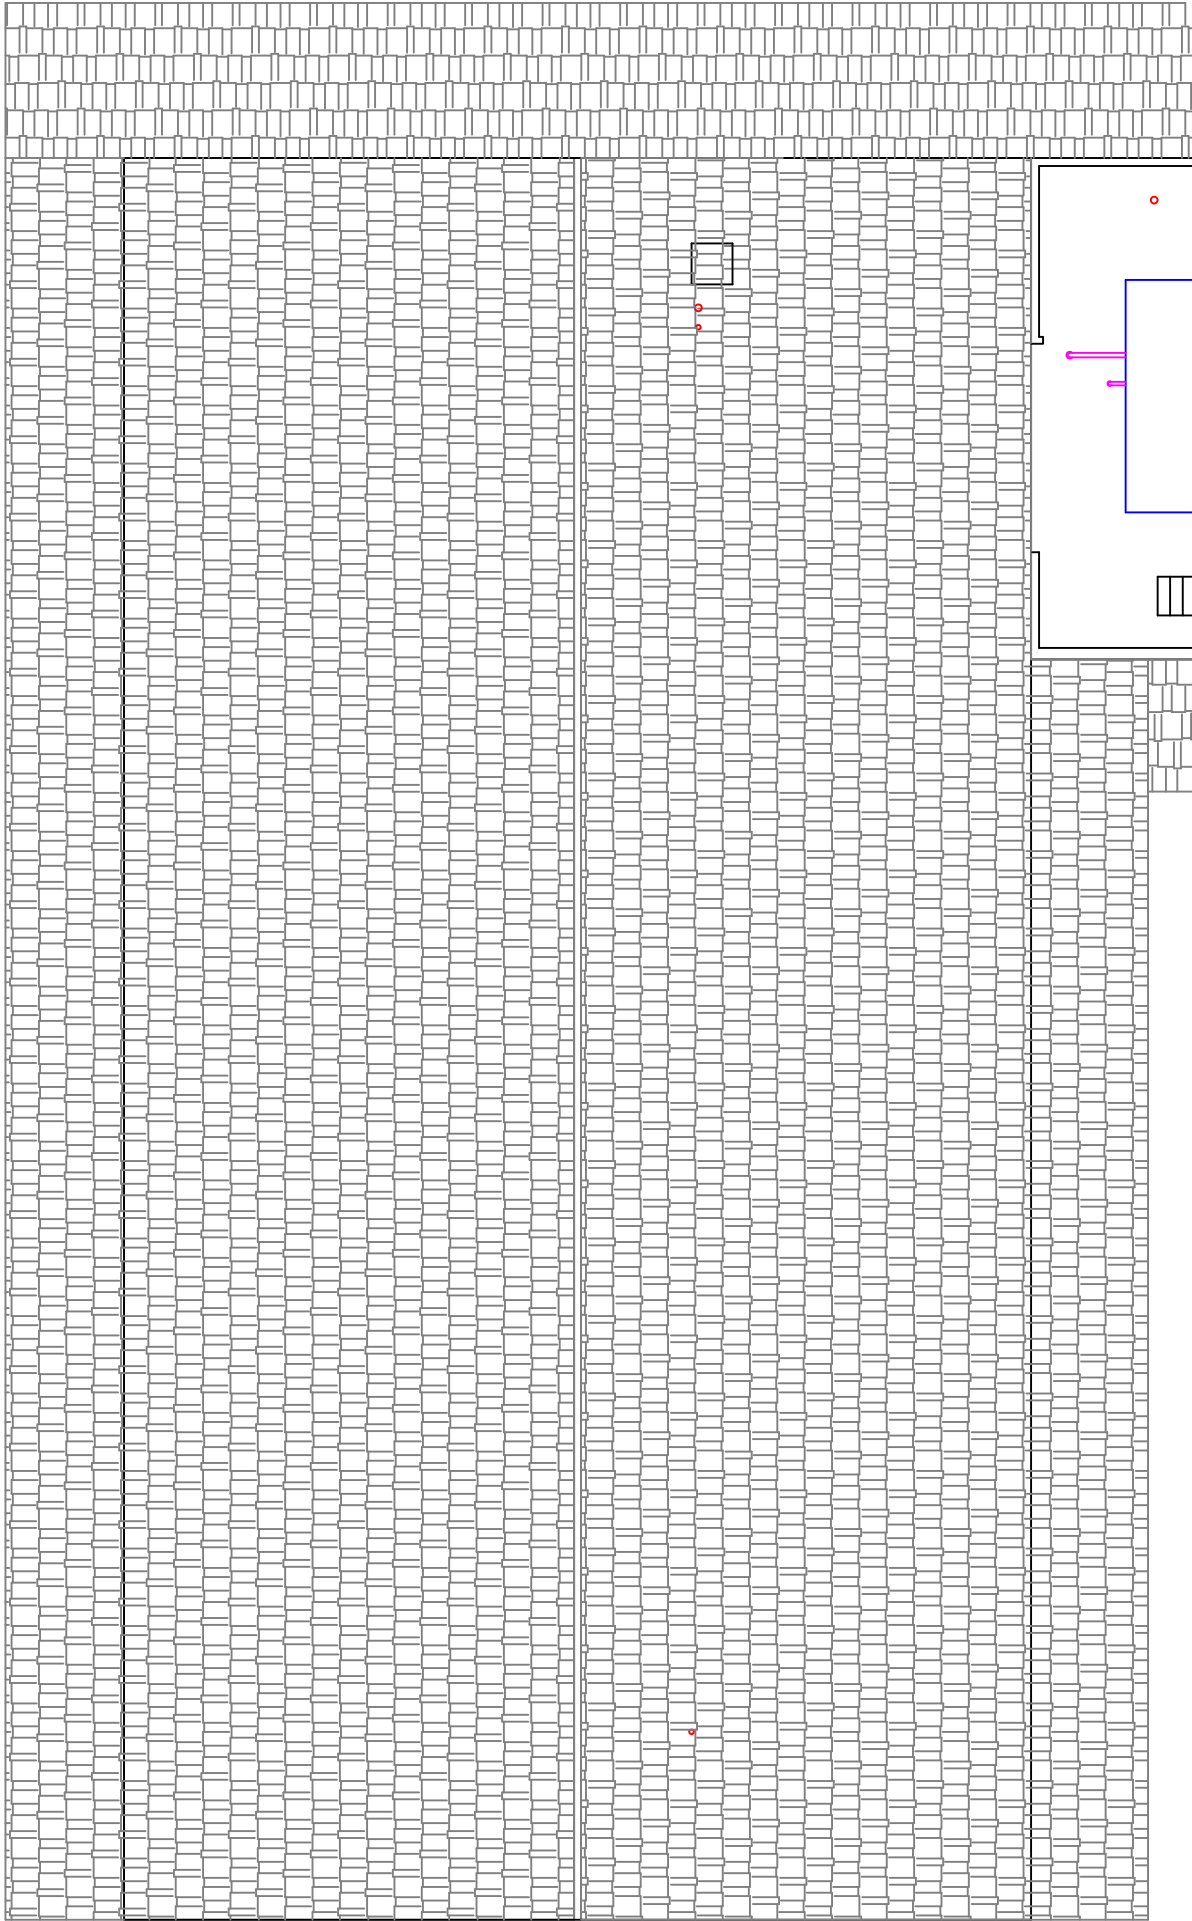

Dallas Theological Seminary  
Mosher Library

SCALE: 1/8"=1'-0"